


# ROSEVILLE ROUNDHOUSE MODEL RAILROAD CLUB

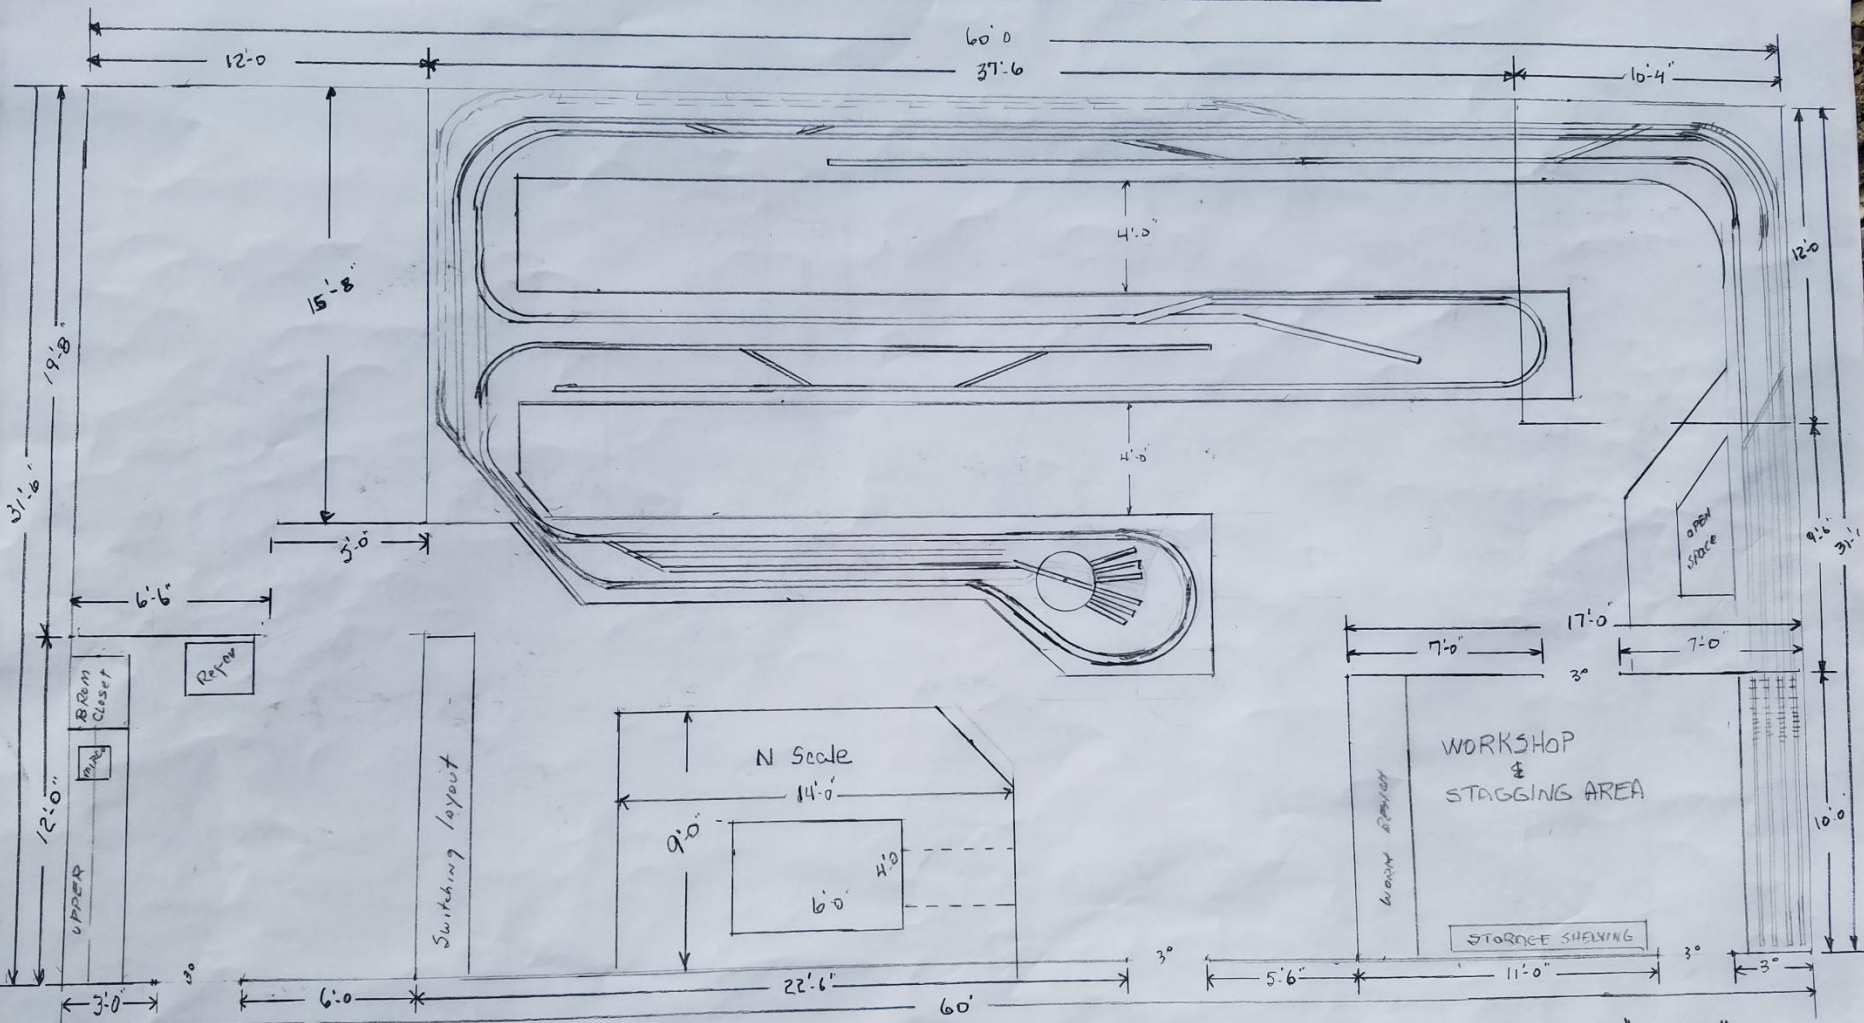

CLUB HOUSE FLOOR PLAN

Scale 1/4" = 1'-0"  
 DRAWN BY - RLE  
 09-08-2019