


Bob Ellis Layouts


ROSEVILLE ROUNDHOUSE MODEL RAILROAD CLUB

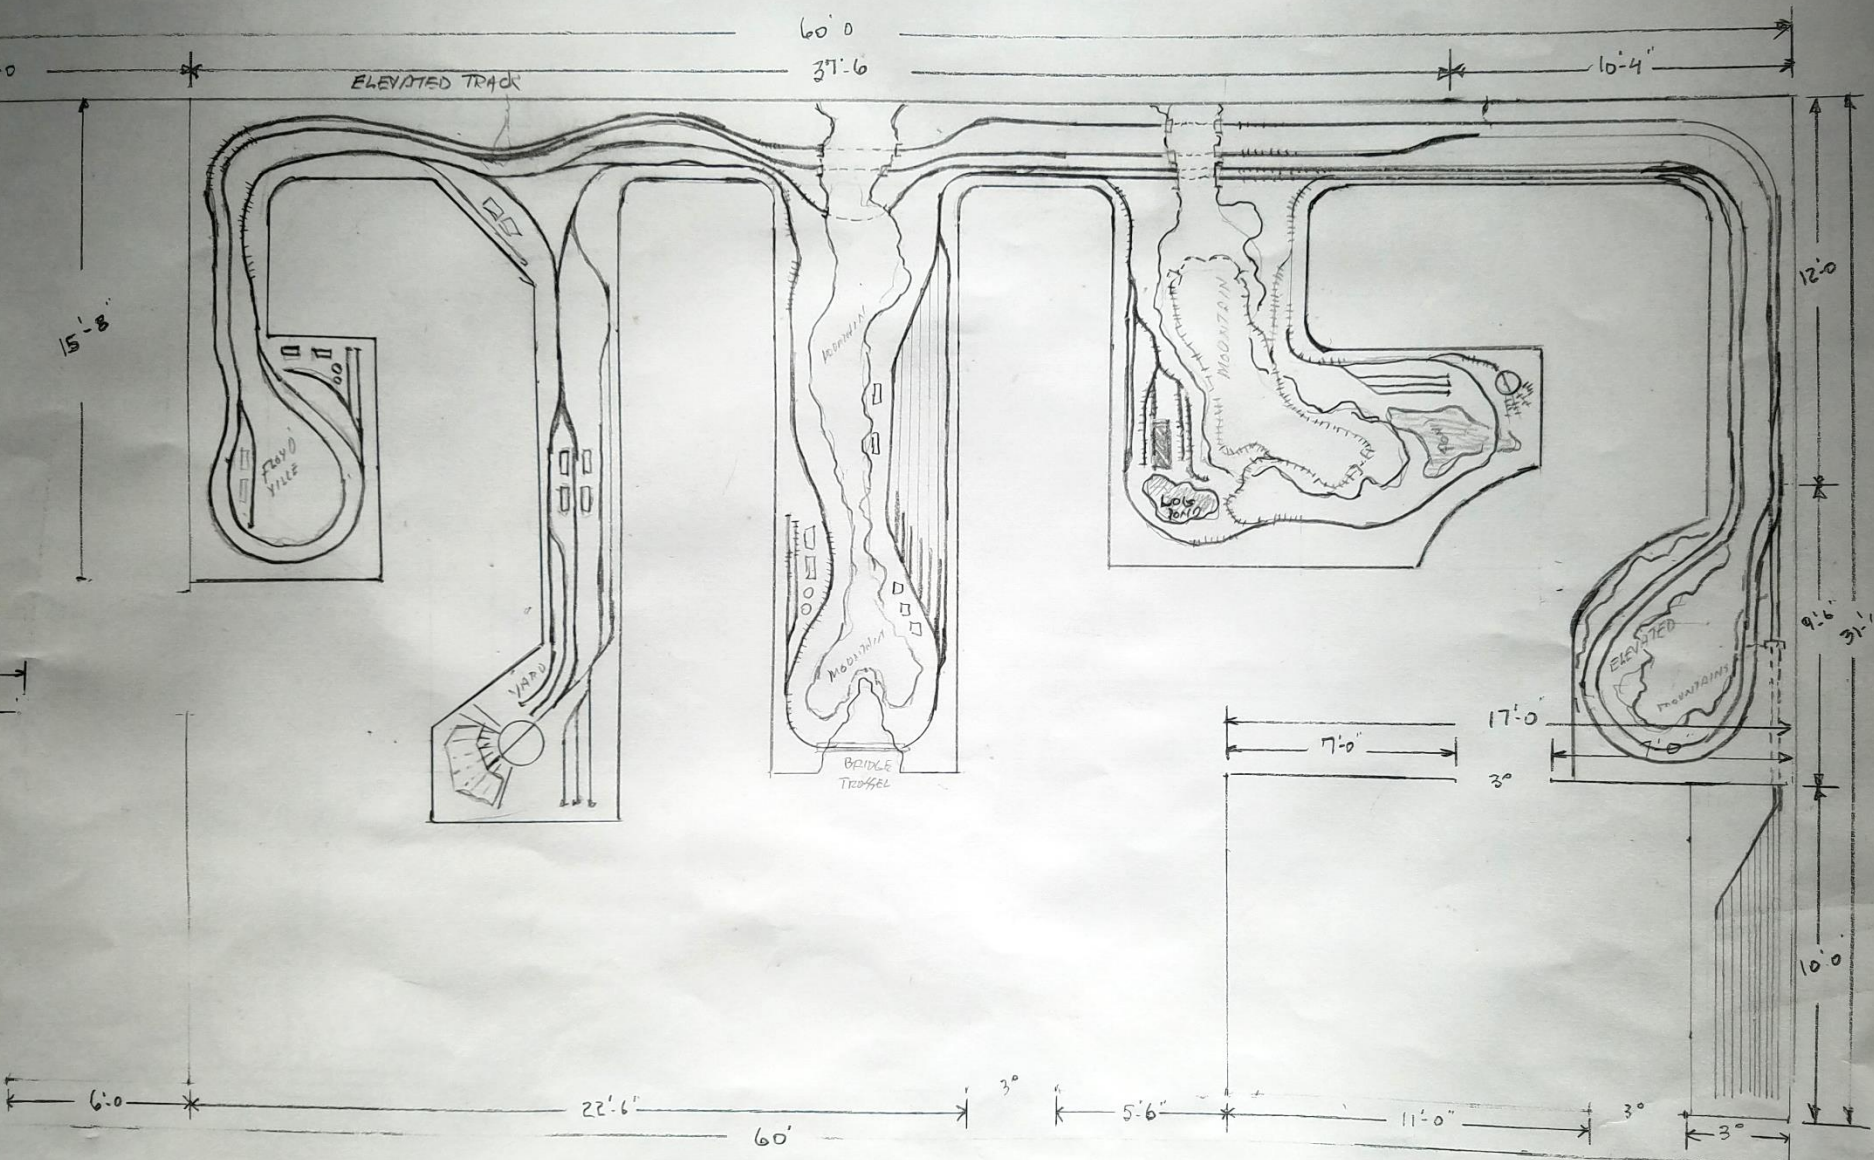

CLUB HOUSE FLOOR PLAN

Scale 1/4" = 1'-0"
 DRAWN BY - RLE
 09-08-2019

ROSEVILLE ROUNDHOUSE MODEL RAILROAD CLUB

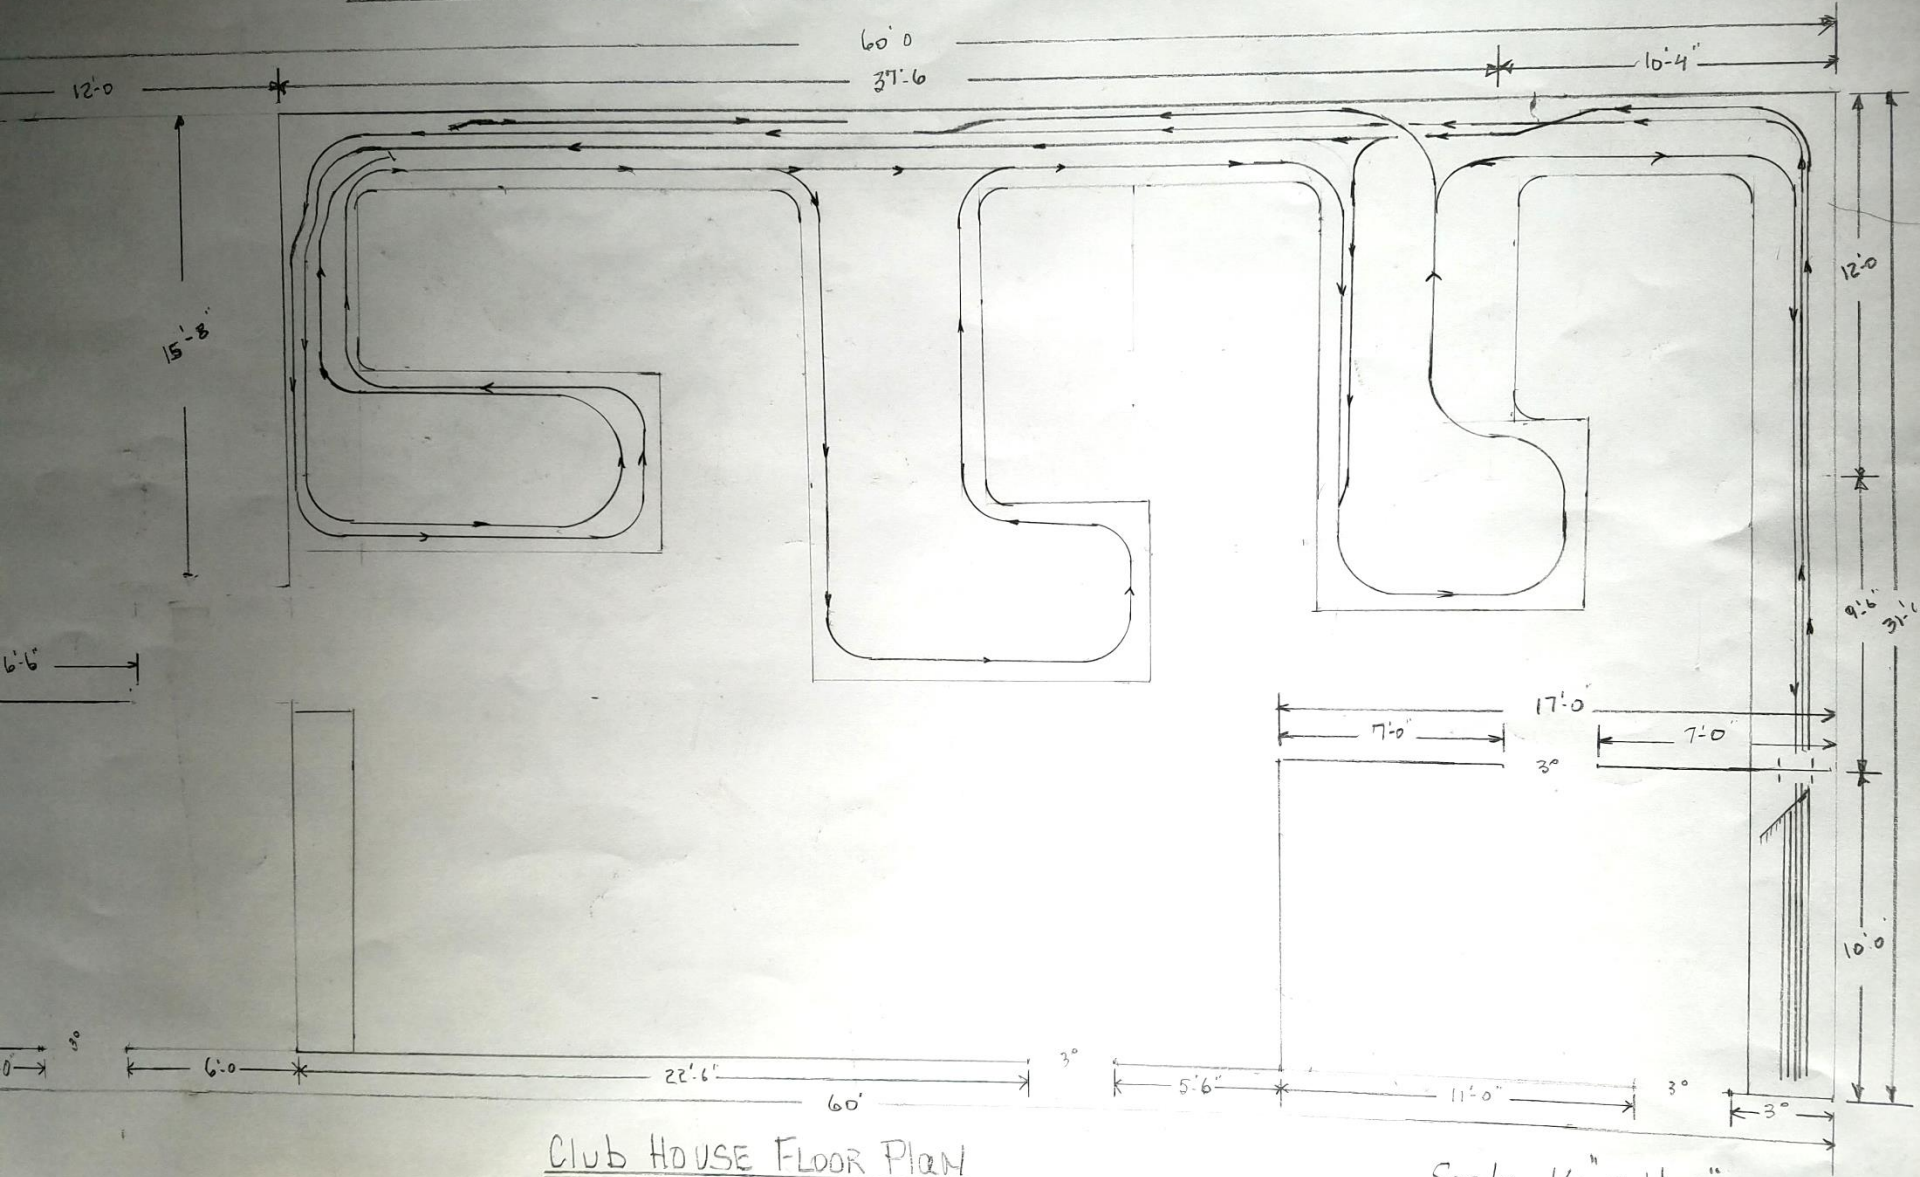

CLUB HOUSE FLOOR PLAN

Scale $1/4" = 1'-0"$
DRAWN BY - RLE
09-08-2019